



28 Hall Lane, London

Offers Over **£700,000**



28 Hall Lane

London, London

Joseph Scott would like to proudly present a spacious 4-Bedroom, 2-bathroom, 2-reception room Semi-detached property located in the desirable Hall Lane NW4 Between Mill Hill and Colindale.

This 2,022 Sqft property offers ample space with the convenience to park 2-3 motor vehicles on your private driveway.

Desirably located next to the A41 Dual Carriageway.

Tenure: Freehold.

Council Tax Band: E

Council Tax band: TBD

EPC Energy Efficiency Rating: D

EPC Environmental Impact Rating: E






Approximate Area = 1618 sq ft / 150.3 sq m
Limited Use Area(s) = 112 sq ft / 10.4 sq m
Outbuilding = 292 sq ft / 27.1 sq m
Total = 2022 sq ft / 187.8 sq m

For identification only - Not to scale

Denotes restricted
head height



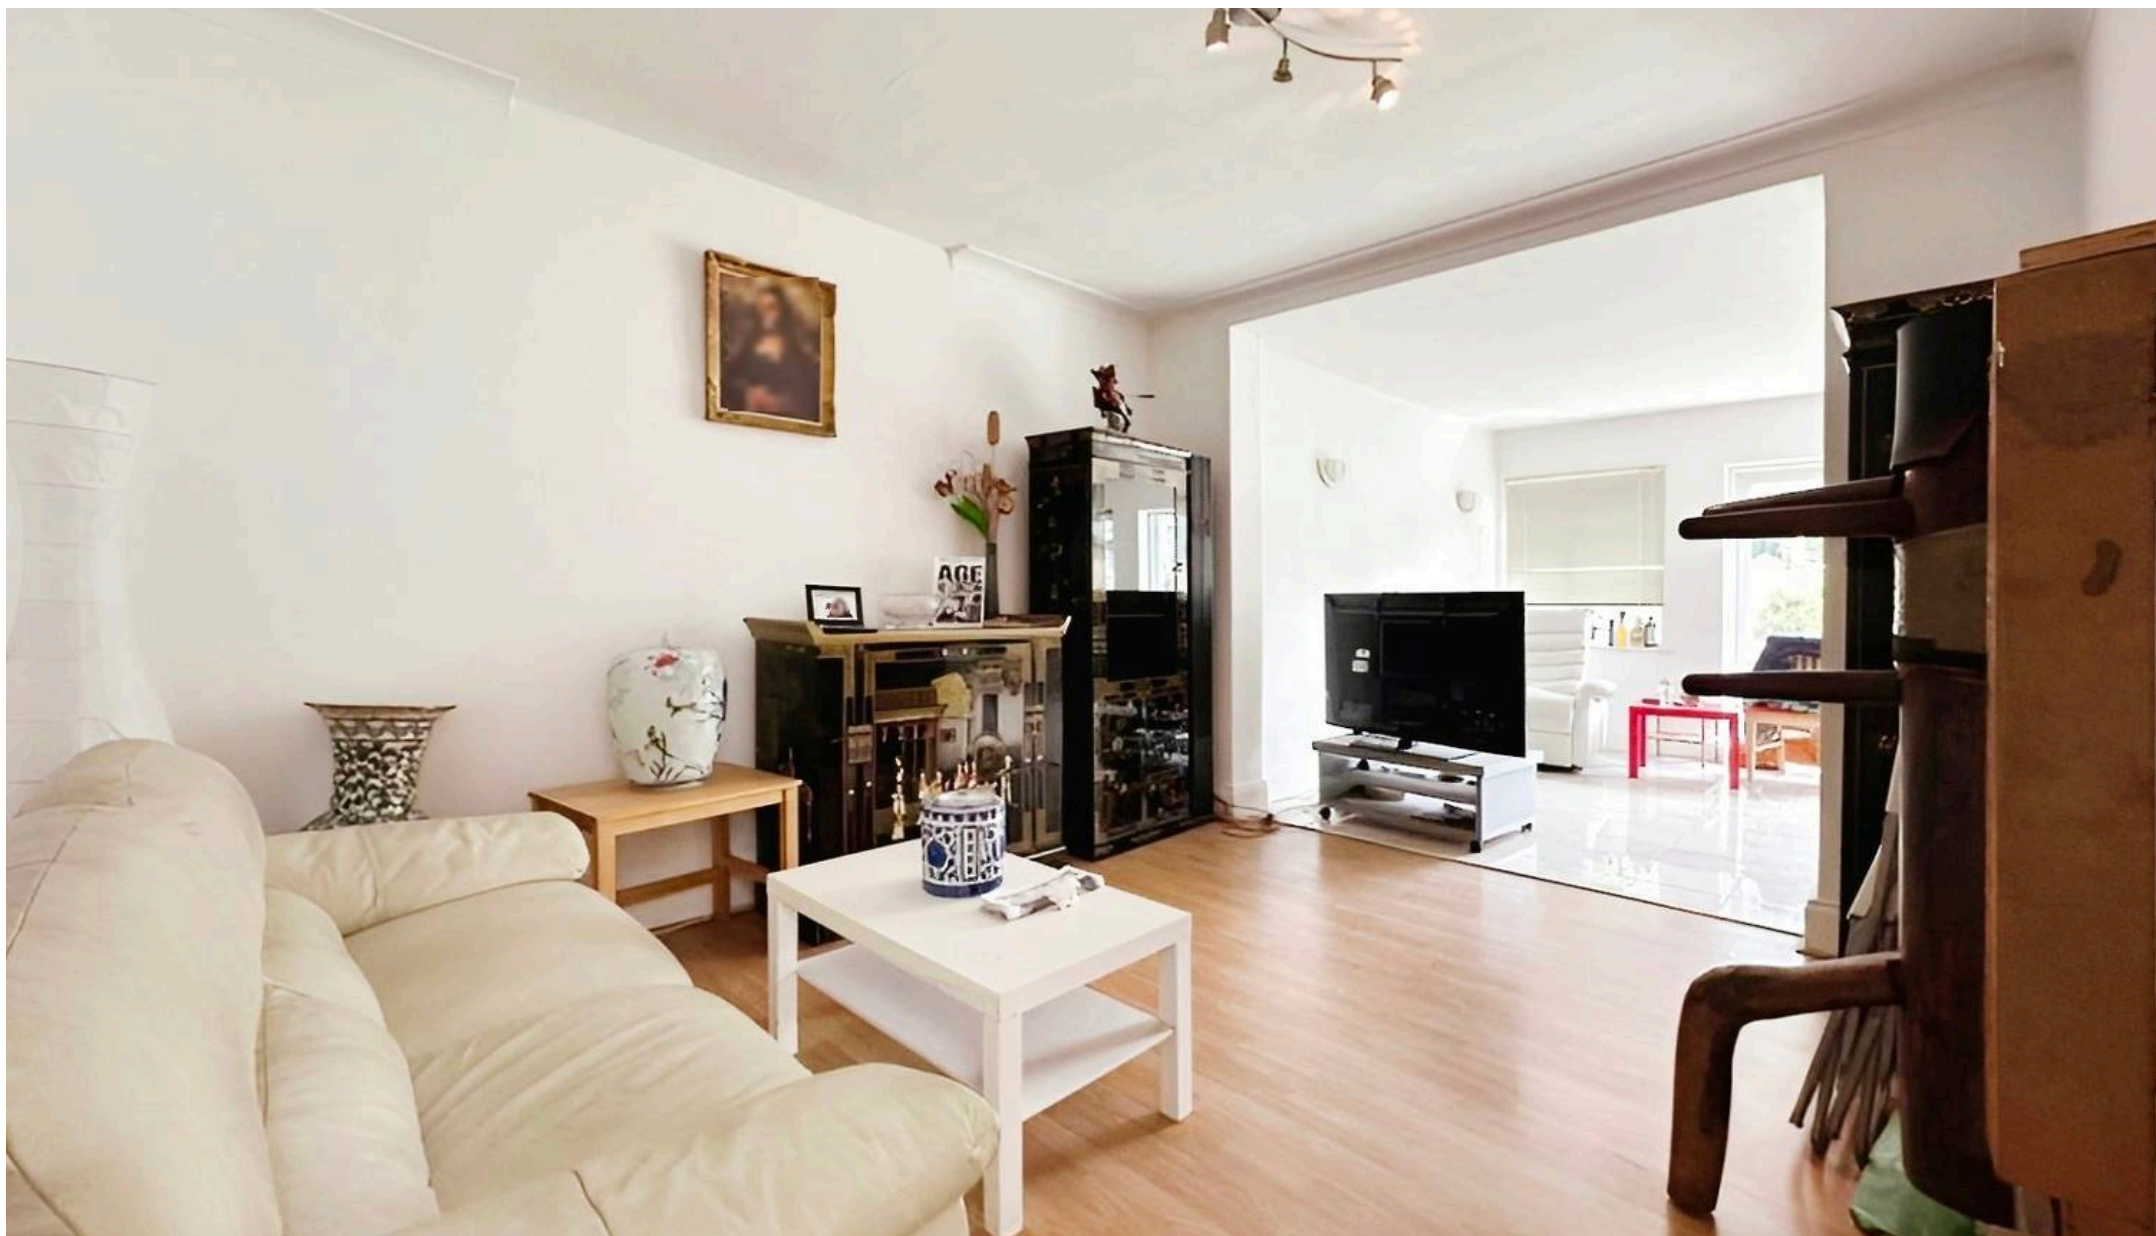

Joseph Scott

Joseph Scott Estate Agents, 172-174 Deans Lane - HA8 9NT

02089062244 • sales@josephscott.net • www.josephscott.net/